

**ADDENDUM NO. 02
DATED AUGUST 26, 2019**

1. GENERAL

This document includes requirements that clarify or supersede portions of the bid and/or contract requirements for the project. This Addendum is a Contract Document.

2. SUMMARY

The following changes, additions and deletions shall be made to the following document(s); all other conditions shall remain the same.

CLARIFICATION of the RFIs response on Addendum No. 01

- Reference the answer on Question 1 on Addendum No. 01, replace entirely with the answer below on this Addendum No. 02.
Answer: See the attached Piedmont Hills-Electrical Plan (24x36) for the Trench Detail and Electrical plan (ADDENDUM NO. 2). The plan will be part of the Construction Drawings.
- Reference the answer on Question 3 on Addendum No. 01, replace entirely with the answer below on this Addendum No. 02.
Answer: See Item No. 3 on New Bid Schedule (ADDENDUM NO. 2). If irrigation needs to be installed, it will be addressed under a change order.
- Reference the answer on Question 4 on Addendum No. 01, replace entirely with the answer below on this Addendum No. 02.
Answer: Pave flush to curbs so that water flows over curbs. See details on the Construction Drawings (ADDENDUM NO. 2), Sheet 1-3.
- Reference the answer on Question 5 on Addendum No. 01, replace entirely with the answer below on this Addendum No. 02.
Answer: See Note No. 1 on Sheet 2 of 3 of the Construction Drawings.


CHANGES TO CONSTRUCTION DRAWING

1. Replace the original Construction Drawings Sheets 1-3 with new attached Construction Drawings Sheets 1-3 (ADDENDUM NO. 2).
2. Replace the original BID SCHEDULE with the new attached BID SCHEDULE (ADDENDUM NO. 2).

END OF DOCUMENT

EAST SIDE UNION HIGH SCHOOL DISTRICT PIEDMONT HILLS HIGH SCHOOL

PLAY COURT IMPROVEMENTS PROJECT NO. Z-045-705

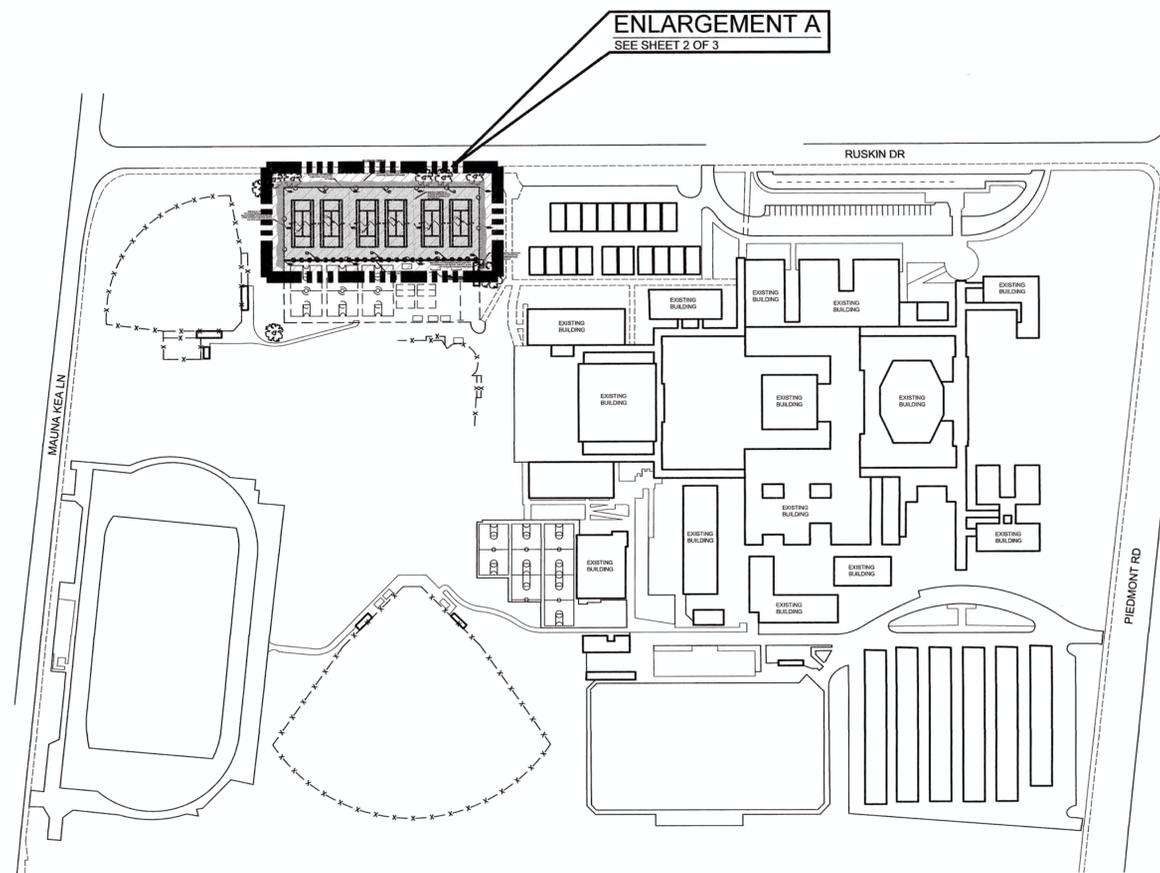

SITE PLAN
NTS

SHEET INDEX	
SHEET NO.	SHEET TITLE
1	TITLE SHEET
2	ENLARGEMENT A
3	DETAILS

NOTES:

- CONTRACTOR SHALL BE RESPONSIBLE FOR ANY AND ALL TESTING THAT MAY BE REQUIRED TO LEGALLY DISPOSE OF EXCESS MATERIAL.
- ALL WORK SHALL BE PERFORMED IN ACCORDANCE WITH THE PLANS & CONTRACT DOCUMENTS. WORK NOT COMPLYING WITH PLANS & CONTRACT DOCUMENTS WILL BE SUBJECT TO REMOVAL AND REPLACEMENT AT THE CONTRACTORS EXPENSE.
- THE CONTRACTOR SHALL REMOVE ALL CONSTRUCTION DEBRIS AND LEAVE WORK AREA CLEAN DAILY.
- ABSOLUTE ACCURACY OF DRAWING CAN NOT BE GUARANTEED. WHILE EVERY EFFORT HAS BEEN MADE TO COORDINATE THE LOCATION OF THE EXISTING EQUIPMENT, PIPING, ETC. IT IS THE RESPONSIBILITY OF THE CONTRACTOR TO COORDINATE THE EXACT REQUIREMENTS GOVERNED BY ACTUAL JOB CONDITIONS.
- PROTECT EXISTING BUILDING STRUCTURES, AND ADJACENT FINISHED SURFACES DURING CONSTRUCTION. PATCH, REPAIR AND REFINISH AREAS DAMAGED OR IMPACTED BY WORK DURING THIS PROJECT TO MATCH ADJACENT UNDISTURBED AREAS. PATCHING, REPAIRING AND REFINISHING IS TO BE PERFORMED BY WORKMEN SKILLED IN THE TRADES INVOLVED.
- CONTRACTOR SHALL HAVE LOCATING SERVICE VERIFY LOCATION OF ALL EXISTING UTILITIES PRIOR TO EXCAVATION. CONTRACTOR SHALL CONTACT THE ENGINEER TO REVIEW AND ADDRESS ANY UTILITIES CONFLICTING WITH THE SCOPE OF WORK.
- UTILITY BOXES IN CONSTRUCTION AREAS SHALL BE REUSED AND ADJUSTED TO FINISHED GRADE. IF BOXES ARE NOT REUSABLE, CONTRACTOR SHALL NOTIFY ENGINEER PRIOR TO REMOVAL.
- ANY AND ALL IRRIGATION LINES AND SPRINKLERS IN WORK AREA SHALL BE ADJUSTED TO GRADE AS NECESSARY TO PROVIDE FULL COVERAGE.
- CONTRACTOR SHALL CONSULT DISTRICT TO DETERMINE COLORS FOR NEW TENNIS COURT.

REV	DATE	DESCRIPTION
1	6-23-19	APPENDUM No. 2

Pavement Engineering Inc.
You can ride on our reputation



Corporate Office:
3485 Sacramento Drive, Suite A
San Luis Obispo, CA 93401
805.781.2265

PIEDMONT HILLS HIGH SCHOOL
1377 PIEDMONT ROAD, SAN JOSE, CA

DW INFRASTRUCTURE - PLAY COURT IMPROVEMENTS
TITLE SHEET



DRAWN BY: TLS
PROJECT NUMBER: 190236-01
SCALE: NO SCALE
DATE: AUG. 2019
SHEET NUMBER:

Path: Z:\SHARED\DRIVE\ACTIVE PROJECTS\LAST SIDE UHSD\190236-01_PIEDMONT HILLS TC\TASK 01\DRAWINGS\190236-01_SITE01.DWG Plt Date: 8/21/2019 1:35 PM

LEGEND


-  PULVERIZE EXISTING AC & AB TO A DEPTH OF 12"; REMOVE 4" OF PULVERIZED BASE; CEMENT TREAT BASE TO 8" DEPTH; PLACE 4" HMA & APPLY ACRYLIC SEAL COAT
-  REMOVE & REPLACE PCC FACILITIES (SEE PLAN)
-  REMOVE EXISTING LAWN SOD, BACK FILL WITH TOPSOIL & RESOD AFTER PAVING
-  INSTALL PCC CURB
-  INSTALL PCC RETAINING CURB
-  REMOVE EXISTING POSTS, FENCING & FOOTINGS, INSTALL NEW 10' BLACK POWDER COATED CHAIN LINKING FENCING WITH NEW GATES & PRIVACY NETTING
-  REMOVE & DISPOSE OF EXISTING POSTS, FENCING & FOOTINGS (DO NOT REPLACE)
-  BORE LOCATION (SEE BORING LOG)
-  XX.XX DESIGN ELEV.
-  XX.XX EXIST. ELEV.
-  EP EDGE OF PAVEMENT
-  TP TOP OF PAVEMENT
-  TBM TEMPORARY BENCHMARK

BORING LOG

NO.	AC	AB	FABRIC	R-VALUE
B1	6-1/2"	5"	YES	9
B2	8"	4"	YES	---

NOTE:

- 1 CONTRACTOR SHALL REMOVE & DISPOSE OF EX. TENNIS COURT HARDWARE, POST & POST BASES. CONTRACTOR SHALL INSTALL NEW PW ATHLETIC TENNIS COURT HARDWARE MODEL NO. 2205-GR (POSTS), MODEL 8352 (PREMIUM TENNIS NET), MODEL NO. 8371-20 (GROUND ANCHOR), MODEL 8371-30 (NET TIE DOWN STRAP), AND ALL OTHER MFG. REQUIRED PARTS FOR INSTALLATION. INSTALL PER MFG. RECOMMENDATIONS.
- 2 INSTALL WEATHER PROOF ELECTRICAL OUTLETS, FASTEN TO FENCE POST.

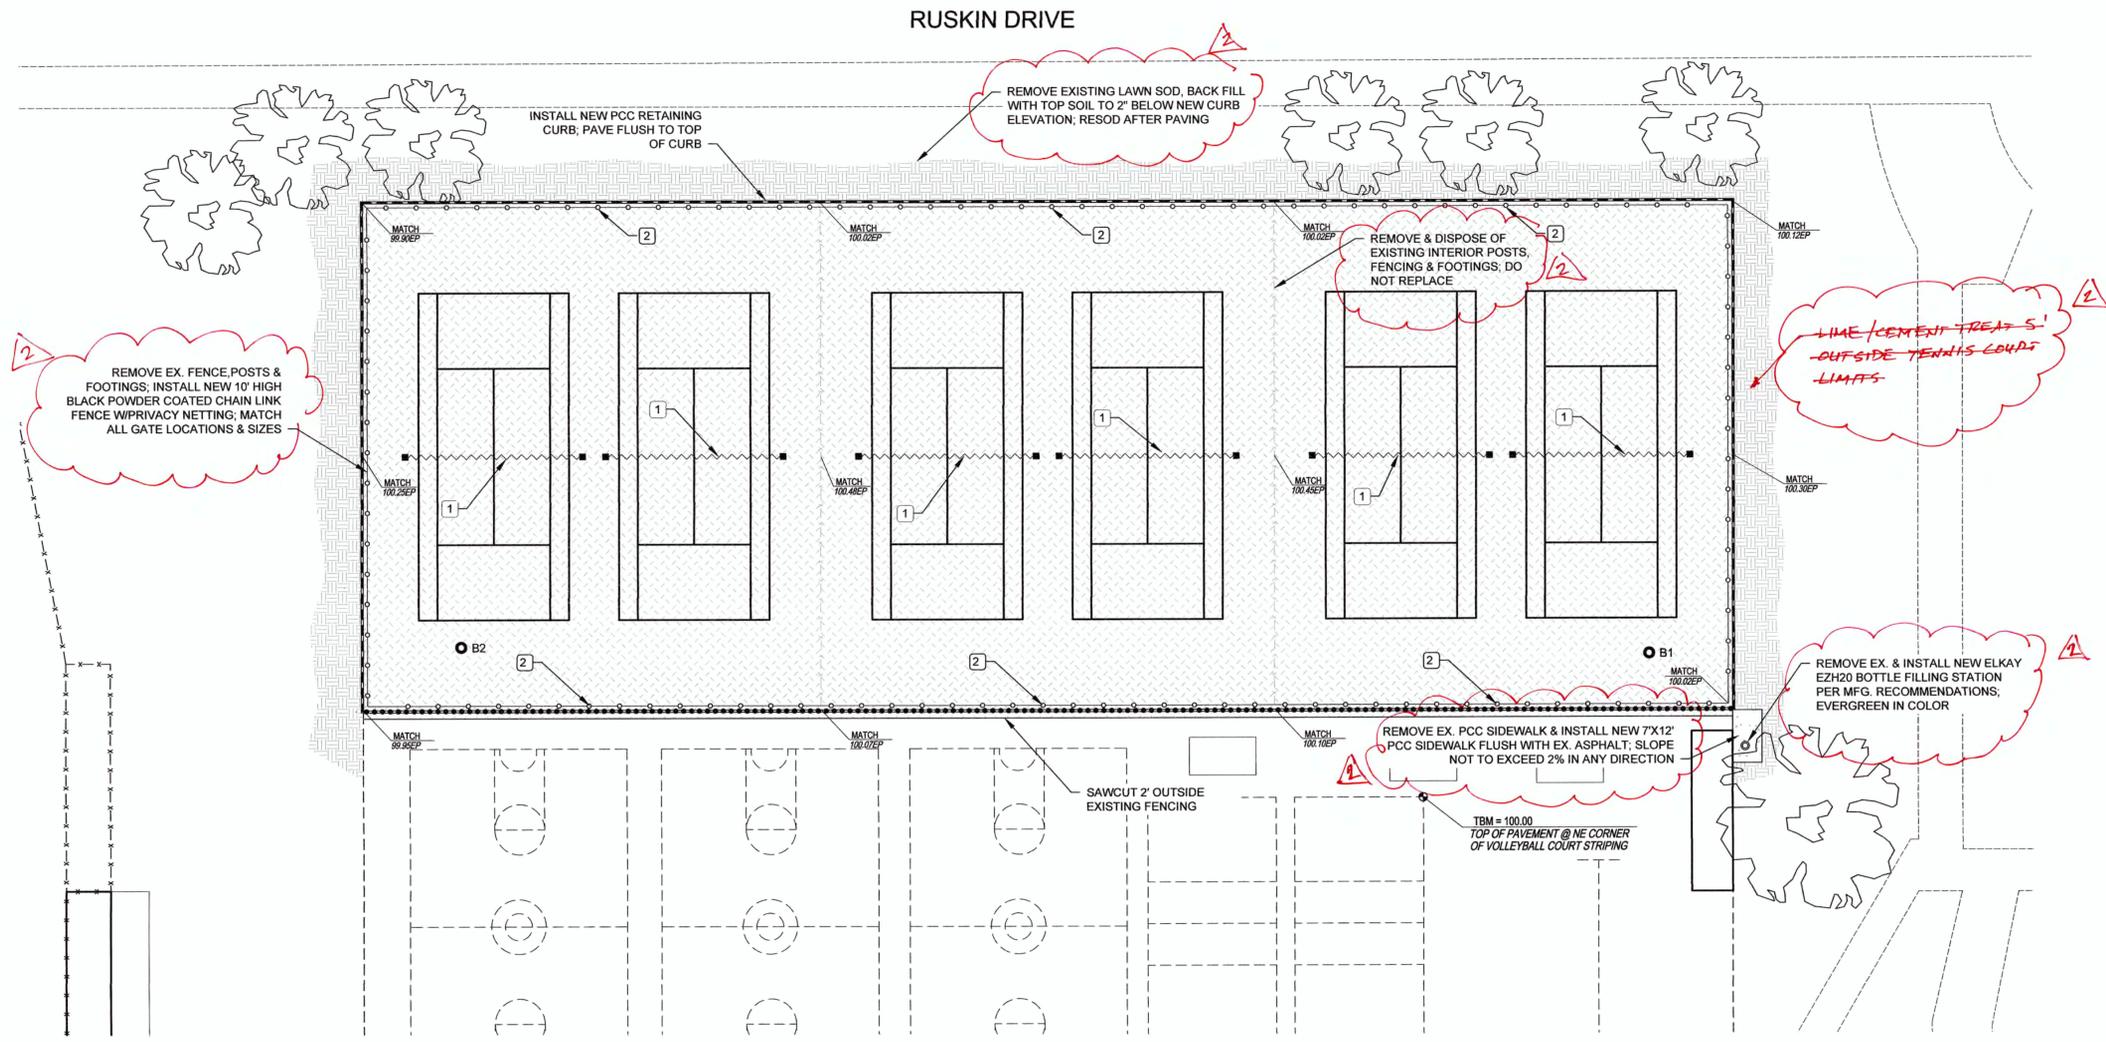

ENLARGEMENT A
1" = 20'



REV.	DATE	DESCRIPTION
1		
2		
Pavement Engineering Inc.
You can ride on our reputation

Corporate Office:
3485 Sacramento Drive, Suite A
San Luis Obispo, CA 93401
805.781.2265

PIEDMONT HILLS HIGH SCHOOL
1377 PIEDMONT RD, SAN JOSE, CA
DW INFRASTRUCTURE - PLAY COURT IMPROVEMENTS
ENLARGEMENT A



DRAWN BY: TLS
PROJECT NUMBER: 190236-01
SCALE: 1" = 20'
DATE: AUG. 2019
SHEET NUMBER:

BID SCHEDULE **(ADDENDUM NO. 2)**
 FOR
PIEDMONT HILLS HIGH SCHOOL
DW INFRASTRUCTURE - PLAY COURT IMPROVEMENTS
PROJECT NO. Z-045-705

<u>ITEM</u>	<u>DESCRIPTION</u>	<u>QTY.</u>	<u>UNIT</u>	<u>UNIT COST</u>	<u>TOTAL</u>
1.	Pulverize Existing AC & AB to a Depth of 12"; Remove 4" of Pulverized Base; Cement Treat Base to 8" Depth & Place 4" HMA	40,350	SF	\$ _____	\$ _____
2.	Apply Acrylic Seal Coat	40,350	SF	_____	_____
3.	Remove Existing Lawn Sod, Backfill with Top Soil & Re-sod	6,000	SF	_____	_____
4.	Remove Existing PCC Sidewalk & Install New PCC Sidewalk	90	SF	_____	_____
5.	Install Flush PCC Strip	330	LF	_____	_____
6.	Install PCC Retaining Curb	575	LF	_____	_____
7.	Remove Existing Posts, Footings and Fencing; Install New 10 Foot High Black Powder Coated Chain Link Fencing with New Gates and Privacy Netting	890	LF	_____	_____
8.	Remove and Dispose of Existing Tennis Court Hardware; Install New Tennis Court Hardware	6	EA	_____	_____
9.	Remove & Dispose of Existing Interior Posts, Footing and Fencing	238	LF	_____	_____
10.	Install Weather Proof Electrical Outlets, Fasten to Fence Posts	6	EA	_____	_____
11.	Install 2" PVC Sch40 Electrical Conduit With Pull Ropes	665	LF	_____	_____

<u>ITEM</u>	<u>DESCRIPTION</u>	<u>QTY.</u>	<u>UNIT</u>	<u>UNIT COST</u>	<u>TOTAL</u>
12.	Remove Existing Water Fountain & Install New ELKAY EZH20 Bottle Filling Station; Evergreen in Color	1	EA	_____	_____
13.	New Paint Markings	---	LS	---	_____
14.	Site Utility Repair (Allowance)	---	LS	---	5,000.00
15.	Install Christy Model B1017 Utility Box H/20 Loading With B1017-61JH Cover	7	EA	_____	_____
				TOTAL:	\$ _____