



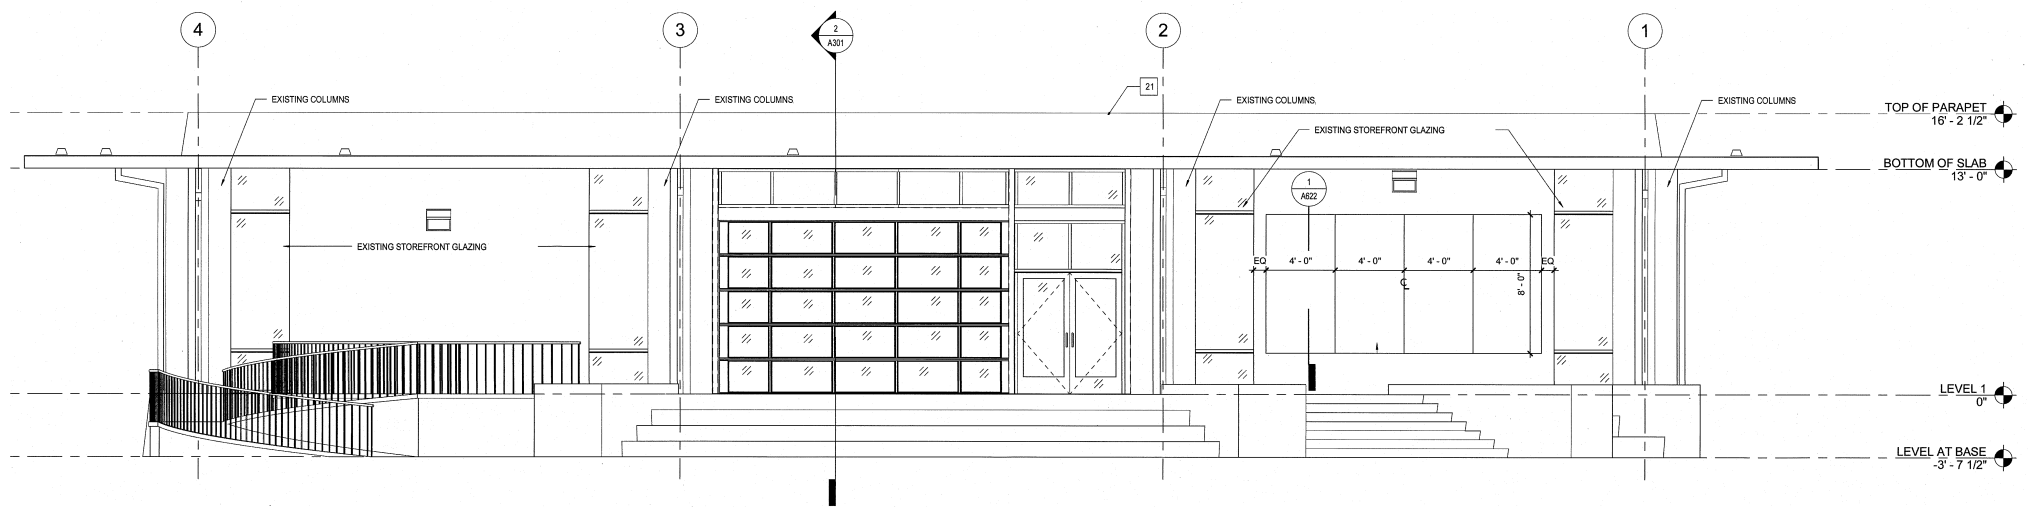


NORTH ELEVATION



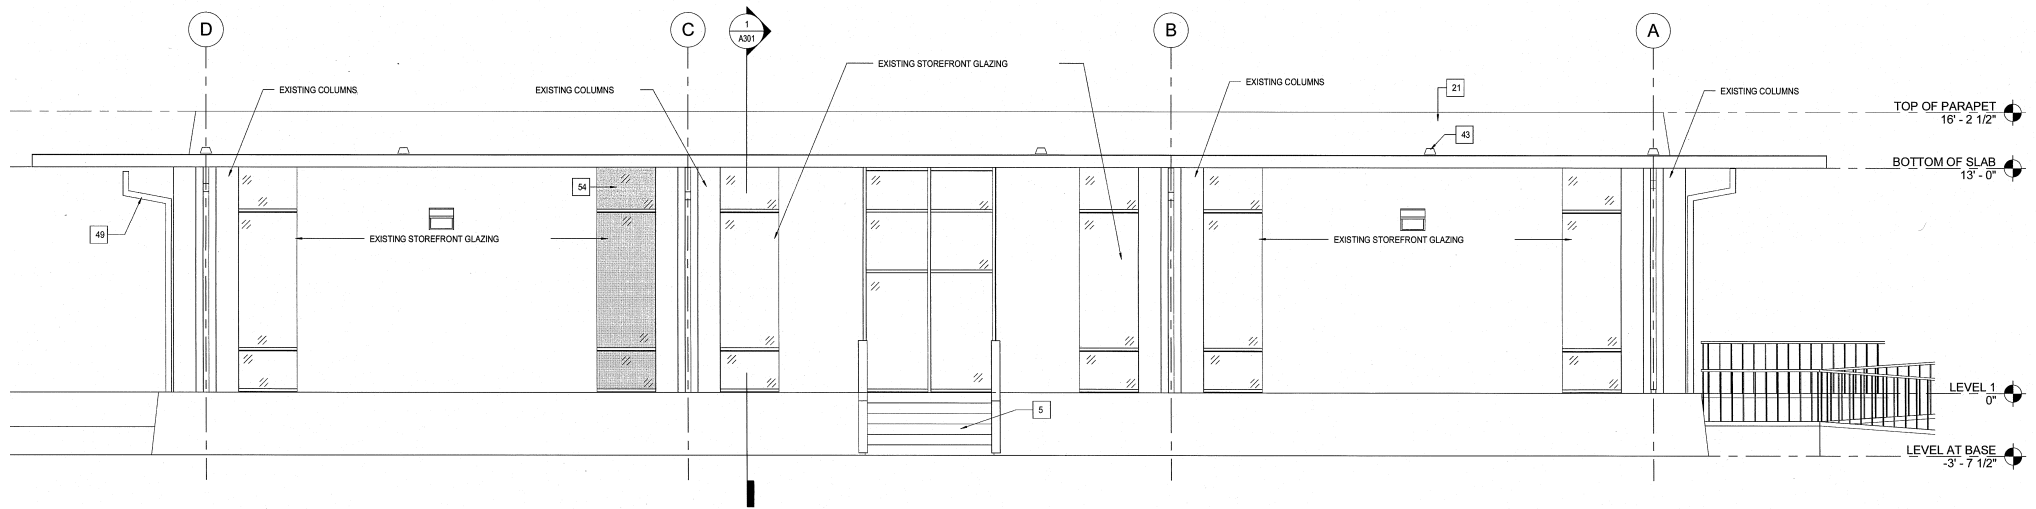


EAST ELEVATION



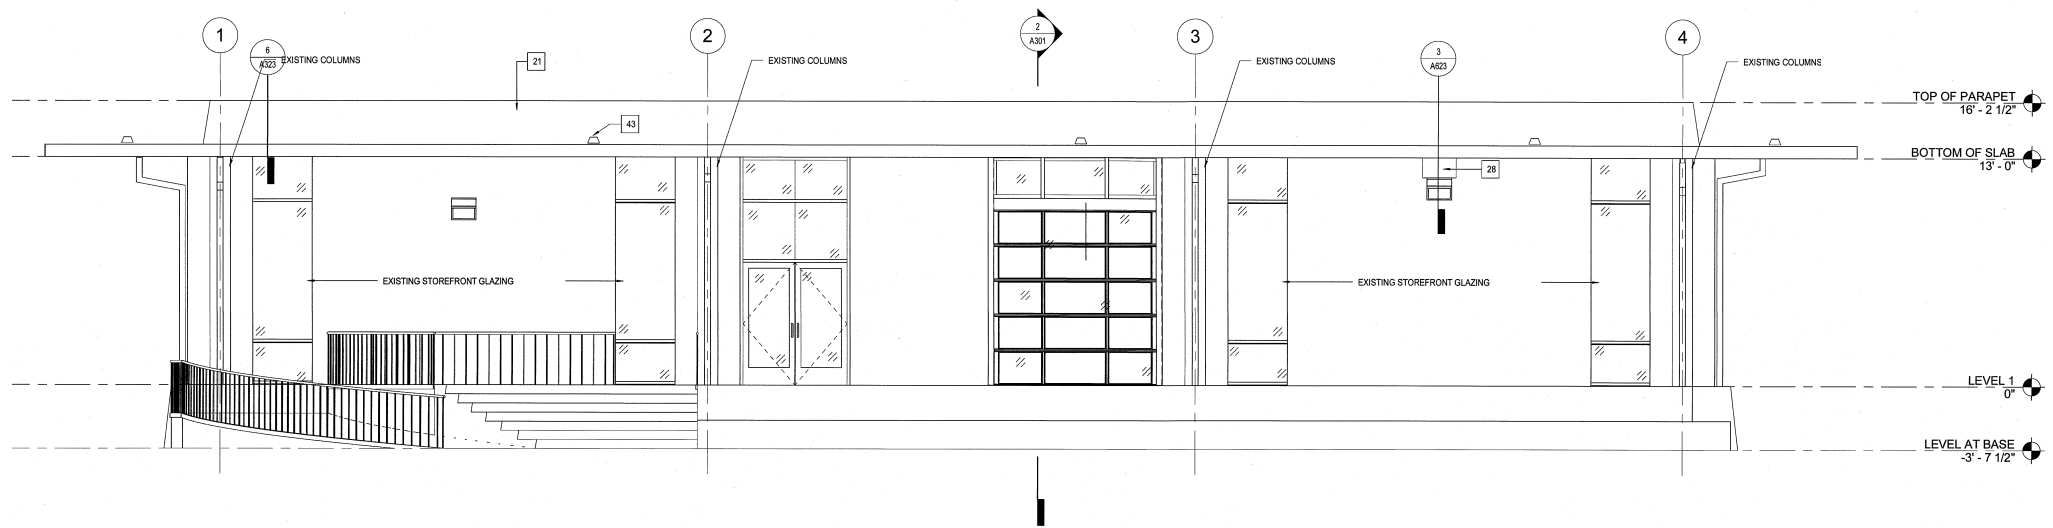

SOUTH ELEVATION



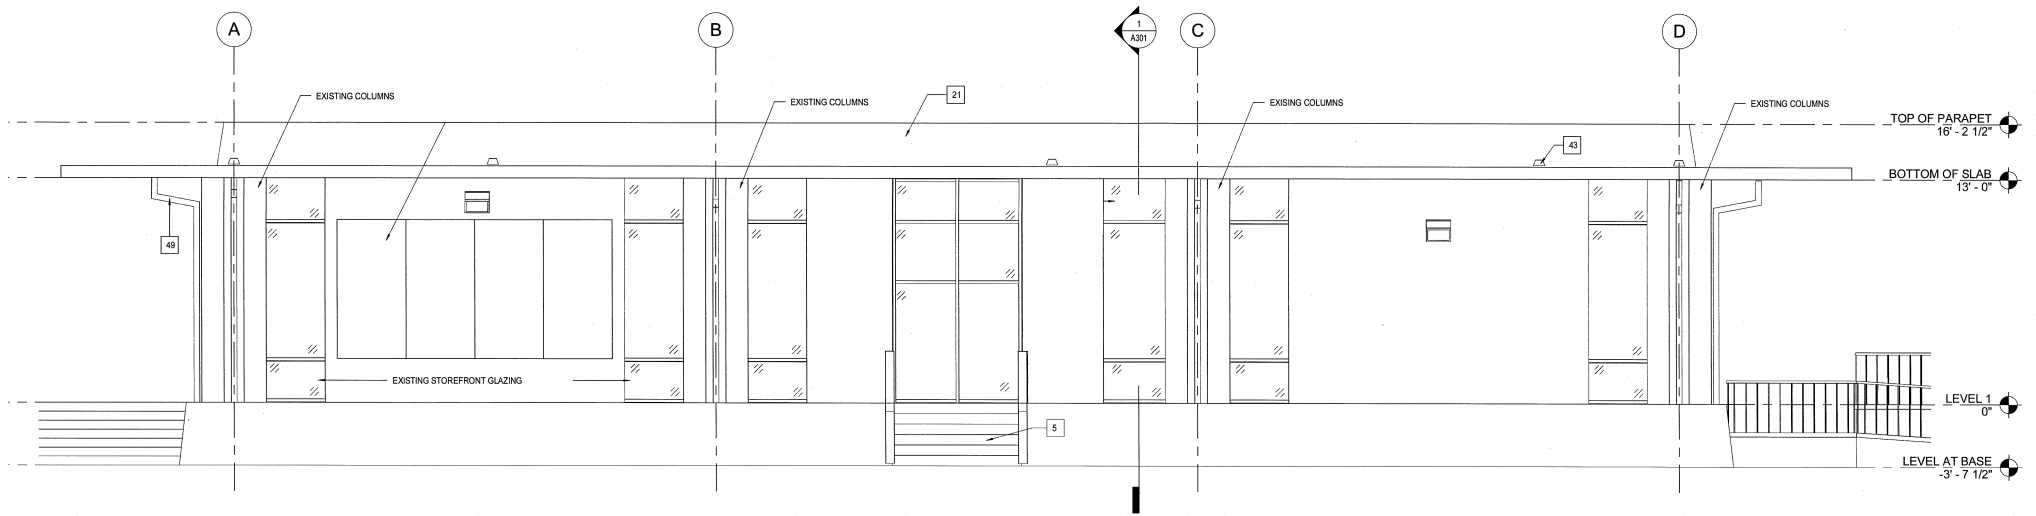

WEST ELEVATION

