


POOL GAS ELECTRICAL AND COMMUNICATIONS

DRAFT

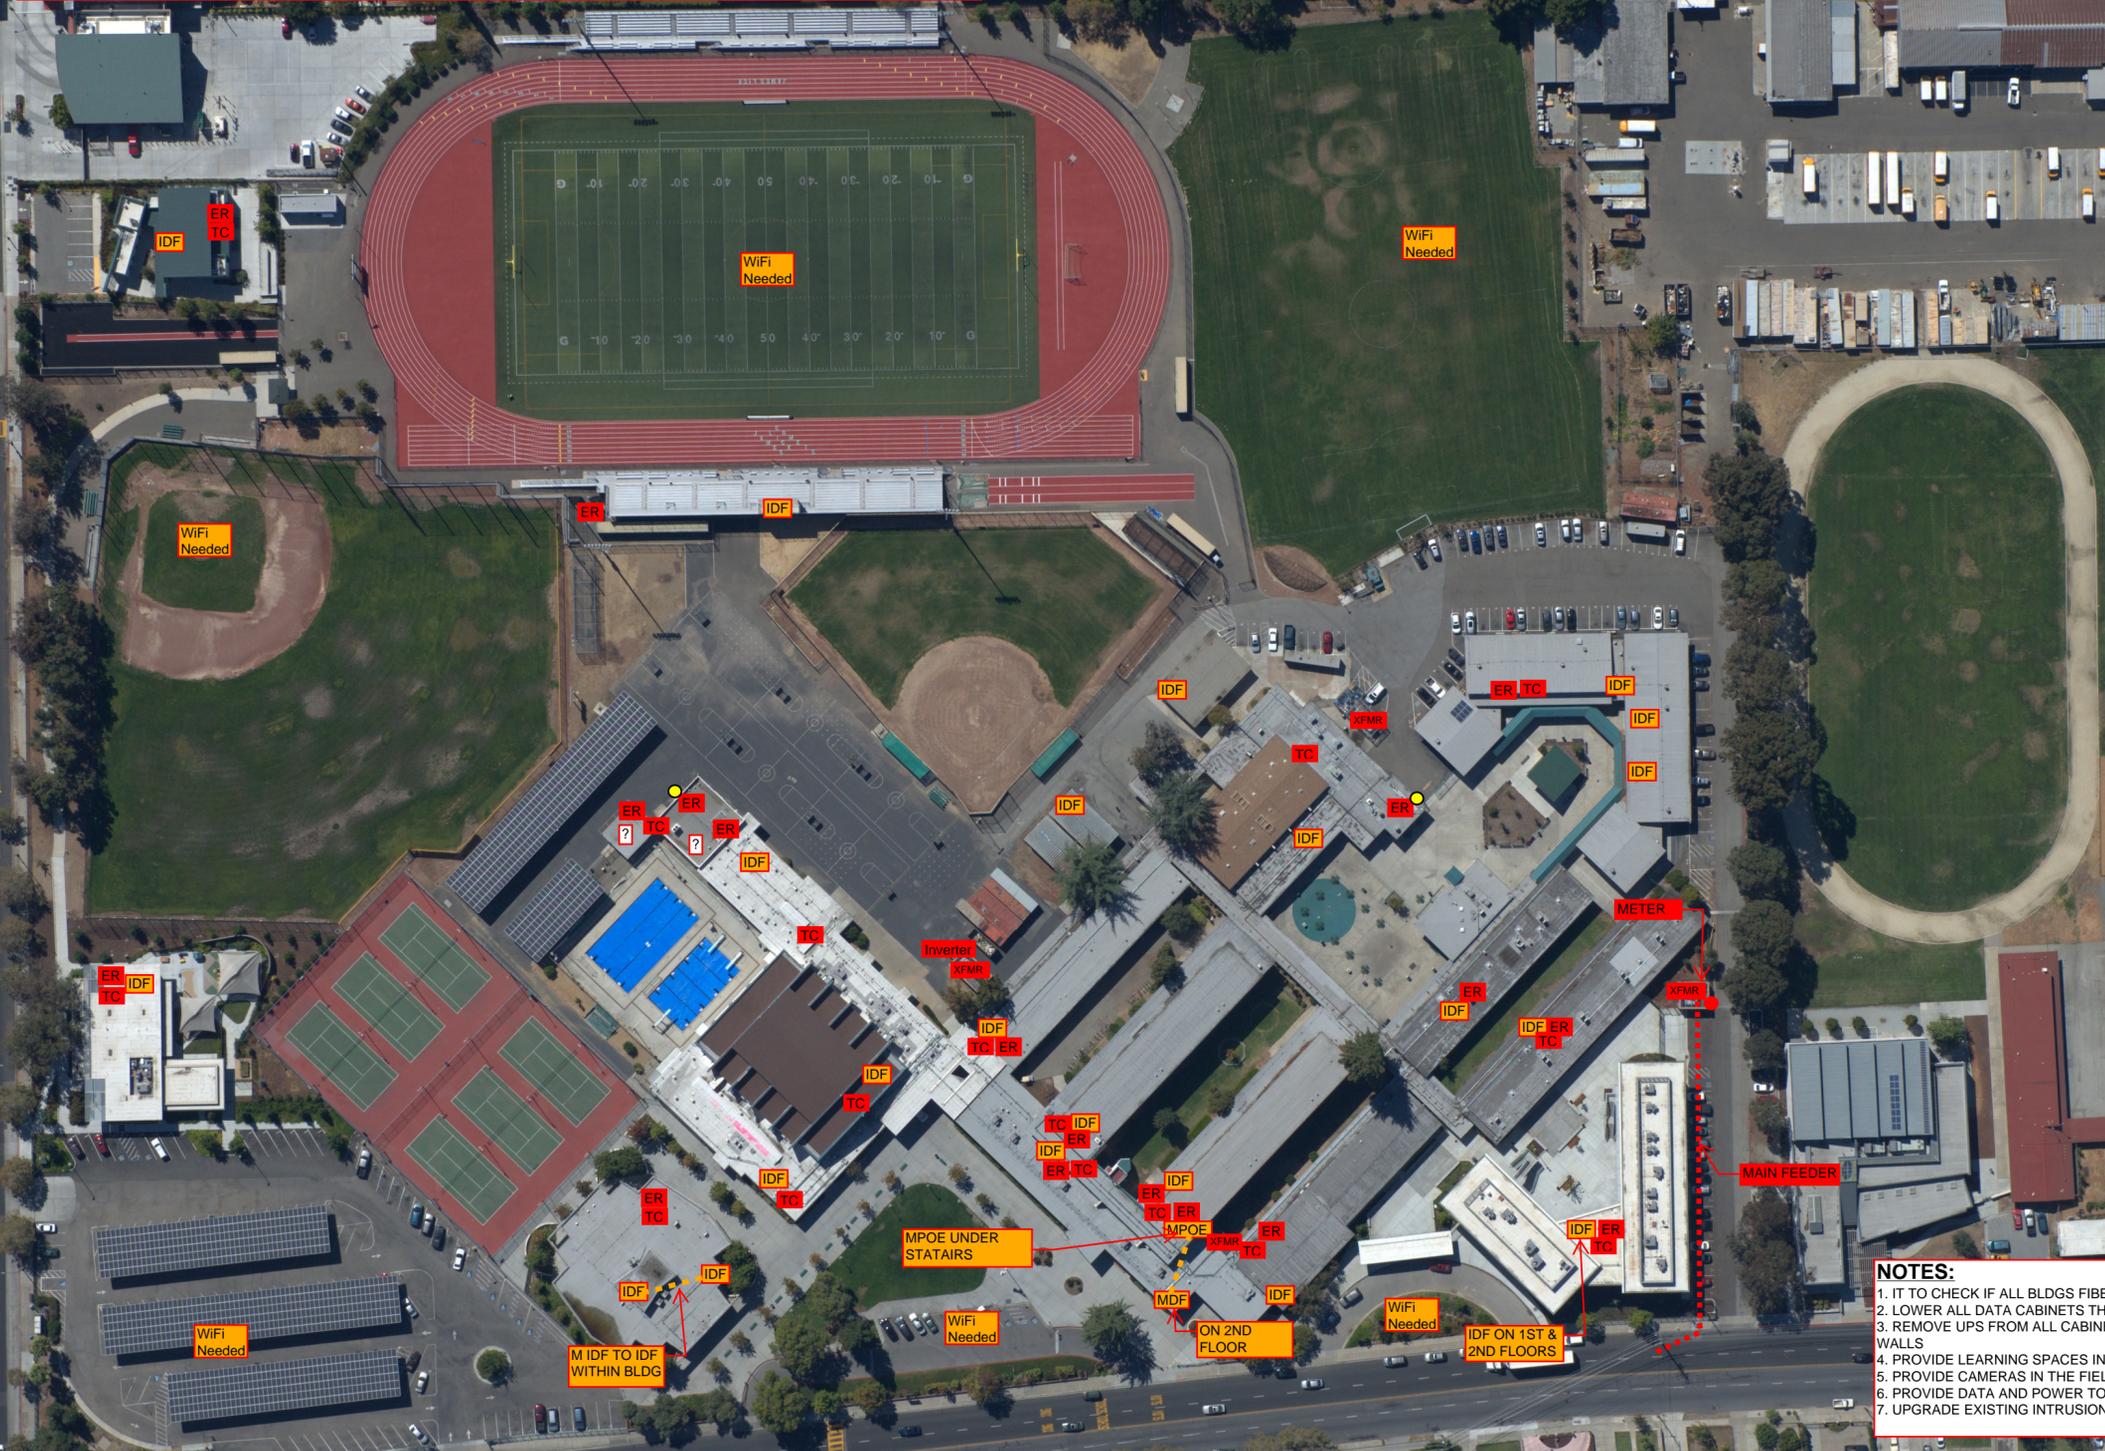

- NOTES:**
- 1. IT TO CHECK IF ALL BLDGS FIBER HAS BEEN UPGRADED
 - 2. LOWER ALL DATA CABINETS THAT HANG UP HIGH
 - 3. REMOVE UPS FROM ALL CABINETS THAT HANG ON THE WALLS
 - 4. PROVIDE LEARNING SPACES IN THE FIELDS
 - 5. PROVIDE CAMERAS IN THE FIELDS
 - 6. PROVIDE DATA AND POWER TO TRACK AND FIELDS
 - 7. UPGRADE EXISTING INTRUSION SYSTEM

LEGEND:

(RED)	ELECTRICAL
(ORANGE)	COMMUNICATION
(YELLOW)	GAS
ER	ELECTRICAL ROOM
TC	TIME CLOCK
●	MAIN BREAKER
XFM	TRANSFORMER
IDF/MDF/MPOE	IDF/MDF/MPOE
●	BLD GAS SHUTT OFF VALVE (SOV)

JAMES LICK