


WATER IRRIGATION STORM DRAIN SEWER

DRAFT

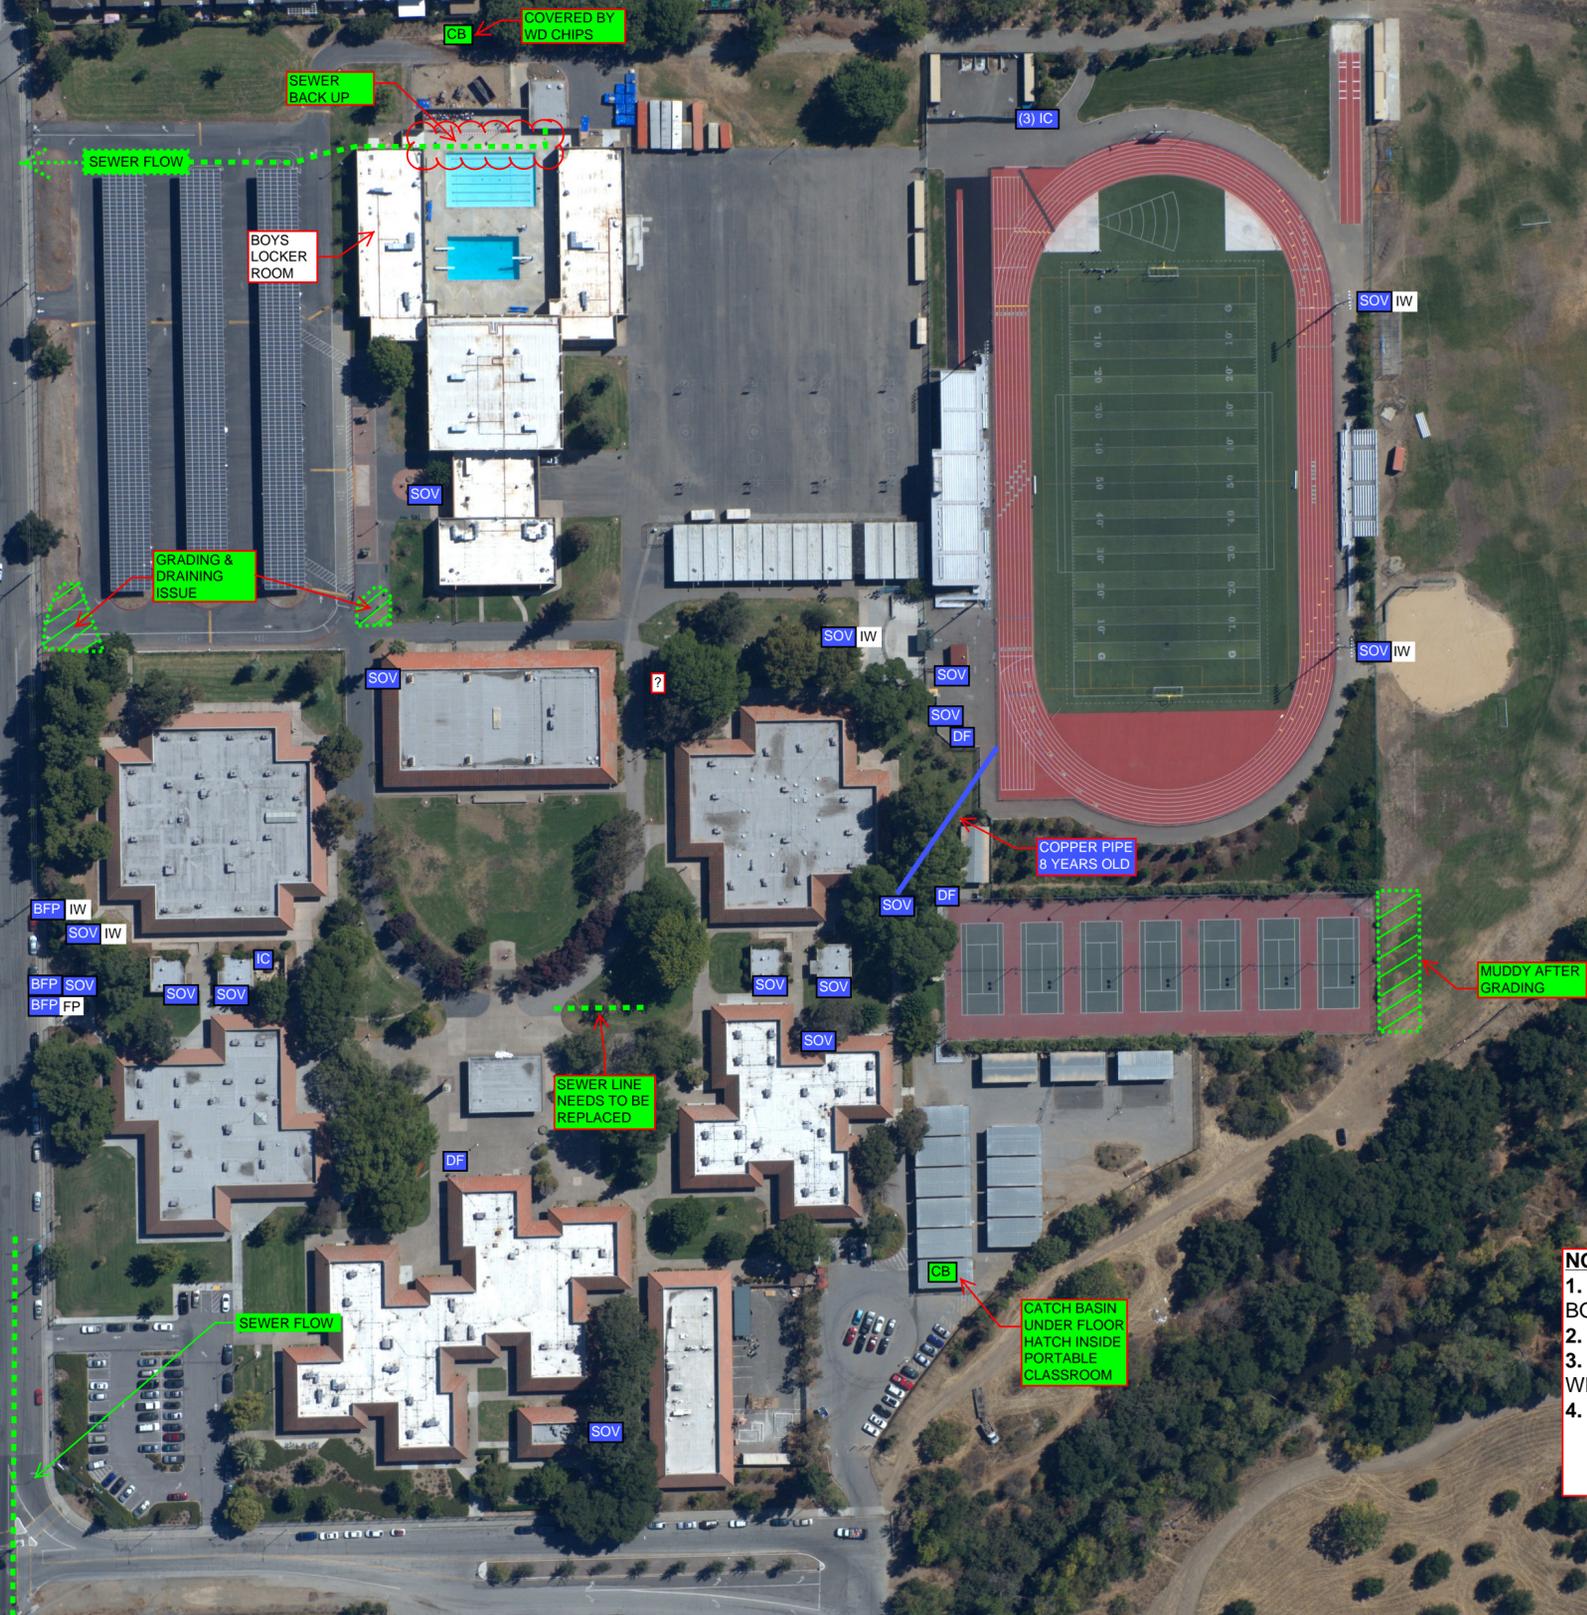

- NOTES:**
1. GYM LOBBY - ONE VALVE CONTROLS BOTH WOMEN & MEN RR
 2. ORIGINAL PIPE - TRANSITE
 3. ENTIRE CAMPUS WIRE NEED TO BE RE-WIRED
 4. IRRIGATION LINE - PVC

LEGEND:

(BLUE)	DOMESTIC WATER
(PURPLE)	RECLAIMED IRRIGATION
(GREEN)	SANITARY/STORM DRAIN (SS) (SD)
DW	DOMESTIC WATER
FP	FIRE PROTECTION
IW	IRRIGATION WATER
POC	POINT OF CONNECTION
DF	DRINKING FOUNTAIN (DF)
SOV	SHUT OFF VALVE (SOV)
IC	IRRIGATION CONTROLLER (IC)
BFP	BACK FLOW PREVENTER (BFP)
QC	QUICK COUPLER (QC)
FH	FIRE HYDRANT
PIV	POST INDICATOR VALVE
CB	CATCH BASIN

YERBA BUENA